

GENERAL NOTES:

1. SITE PLAN SURVEY WAS PERFORMED ON June 7, 2018 AND UNDER THE FOLLOWING CONDITIONS:
- GENERAL WEATHER CONDITIONS: SUNNY
 - SITE SUPERVISOR: Wil Moroz
 - SURVEY CREW: Mould Engineering
2. NO GEOTECHNICAL DATA GATHERED AT THIS TIME.
- SURFACE SOILS: **UNDETERMINED**



3. CONTOURS SHOWN AT 0.5m INTERVALS.

4. ESTIMATED VOLUMES: (m³)

CUT	1384.9
FILL	2388.3
BORROW	1003.4
SURFACING	275.0
RIPRAP	50.0

SURVEY INFO:

	EASTING	NORTHING	ELEVATION
HUB2	—	—	—
BM1	100.000	123.491	107.574
BM2	74.878	123.631	109.034
BM3	20.532	60.198	105.955

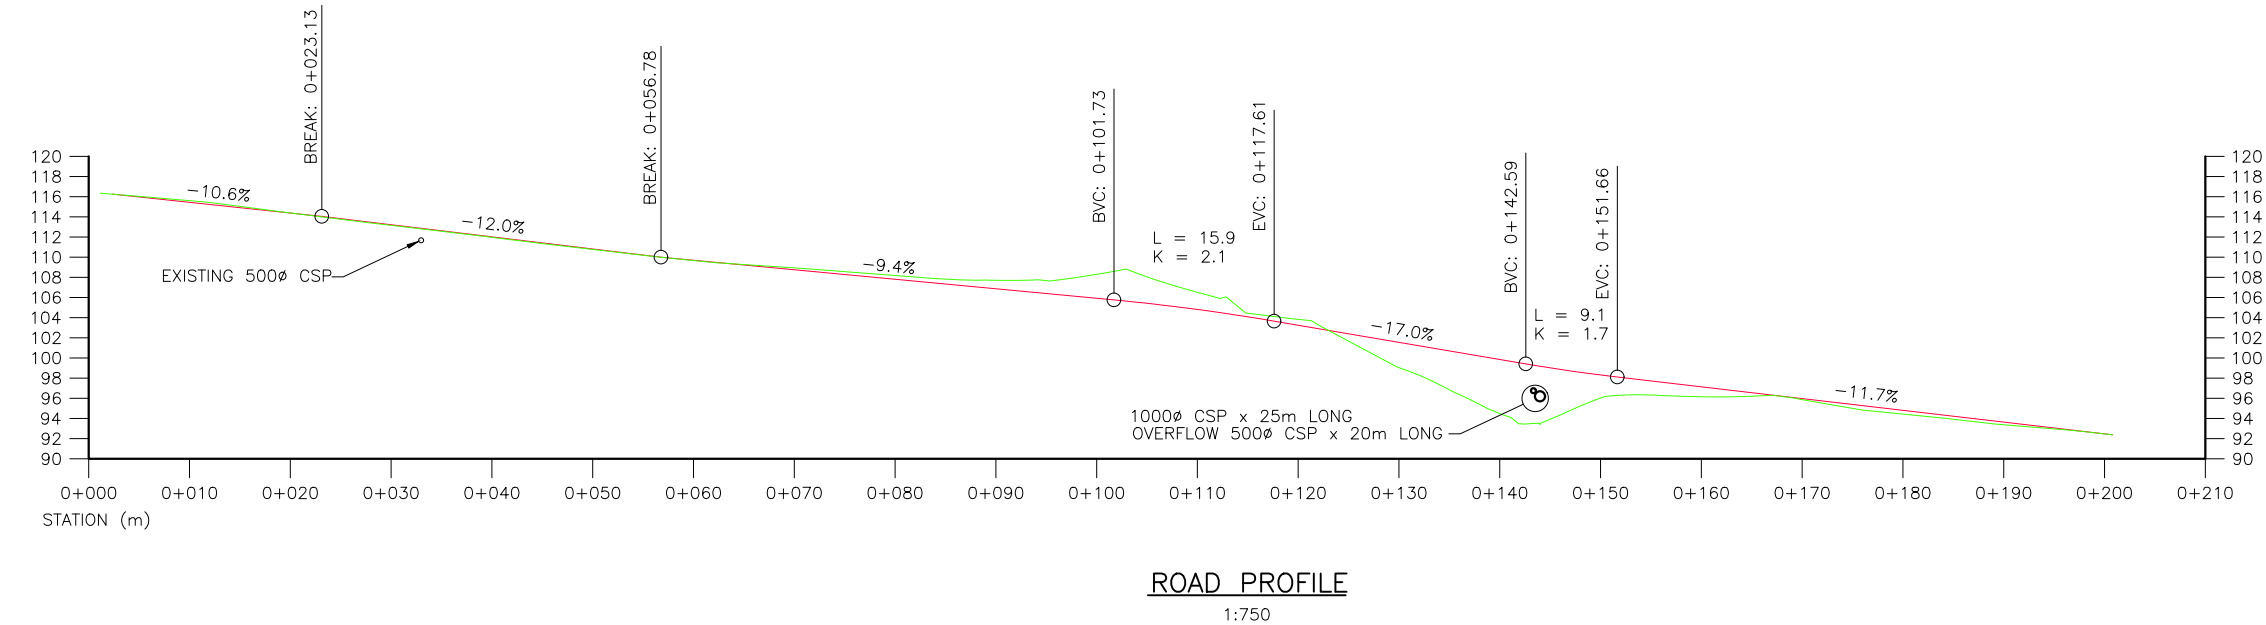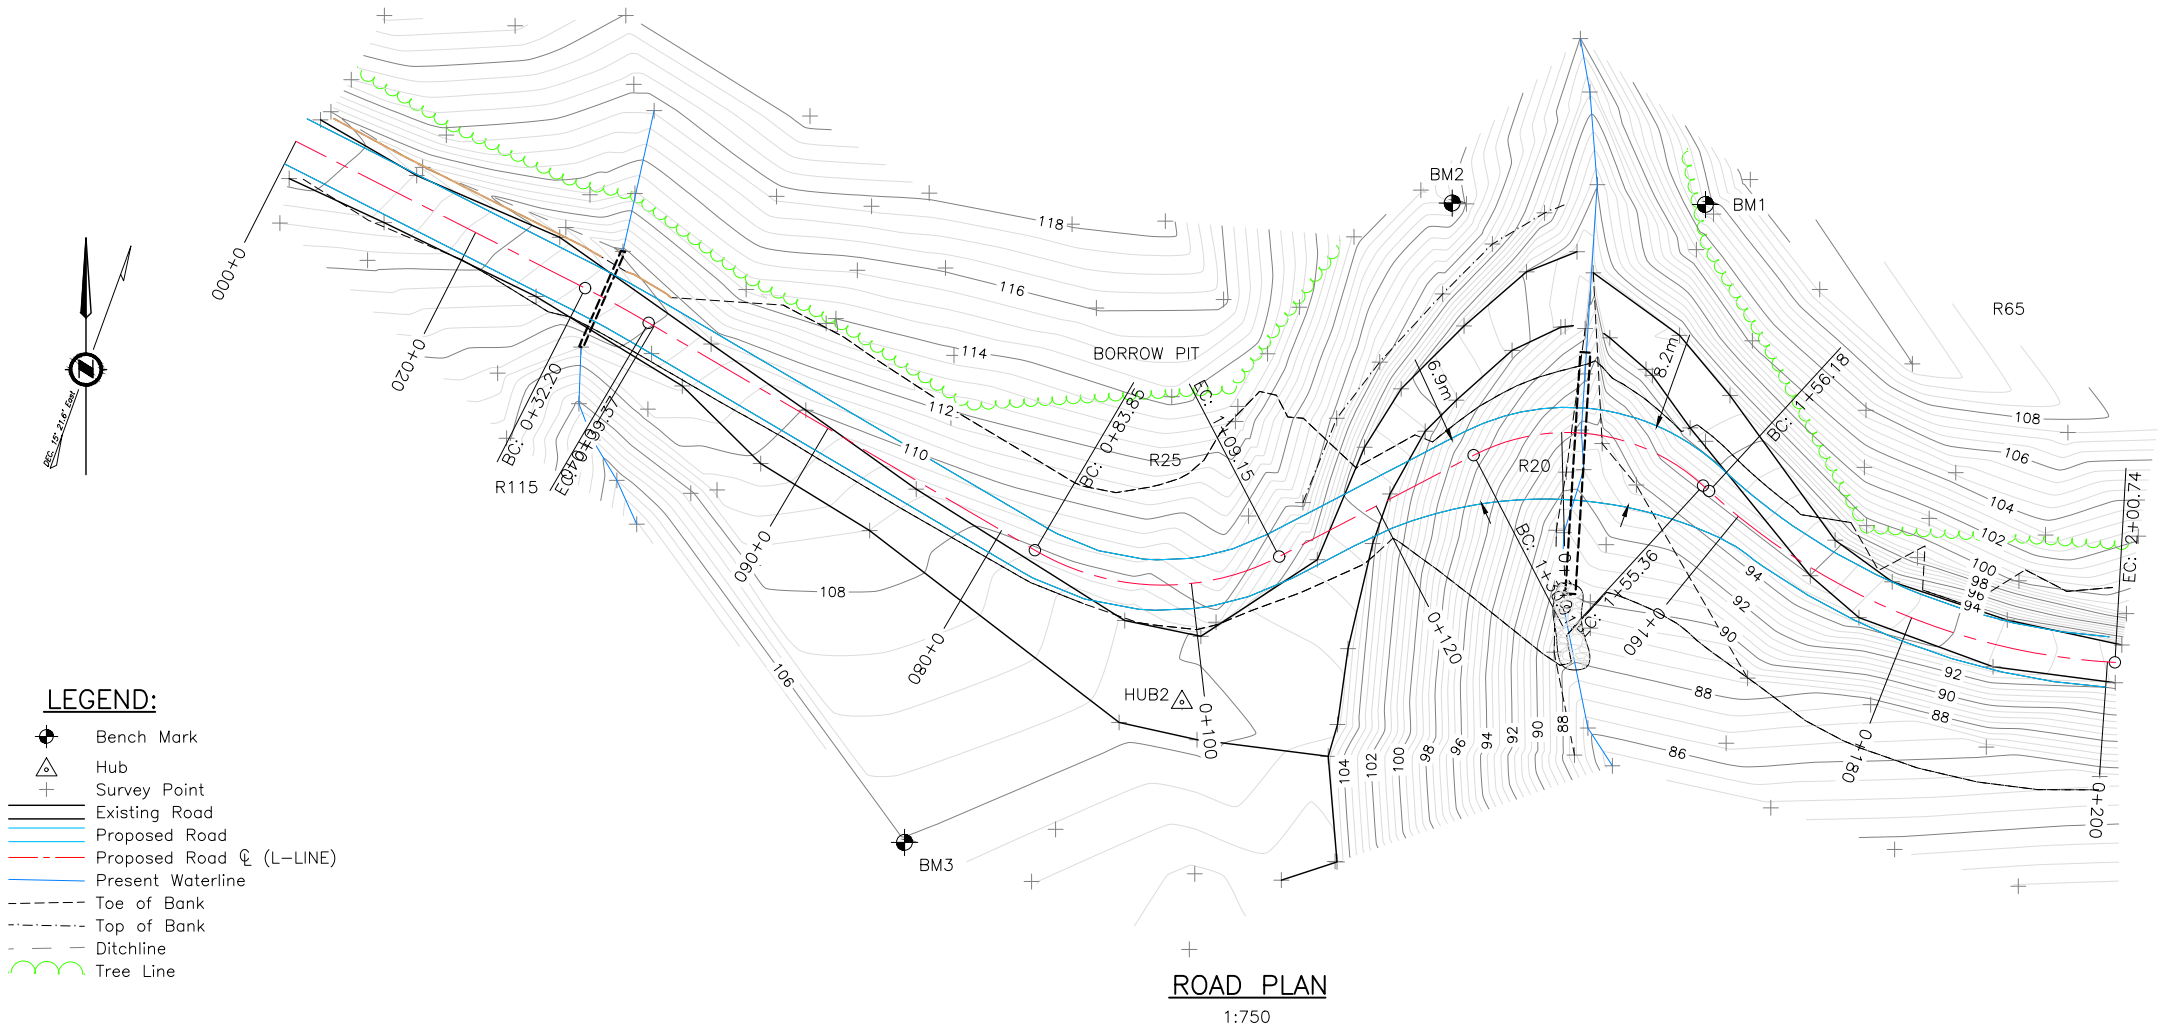

IF PLOTTED ON 11x17, THEN HALF SCALE

ISSUED FOR CONSTRUCTION

A	19\09\2018	ISSUED FOR CONSTRUCTION	WM	SB
No.	Date	Revision	By	Approv.



UPPER CAMPBELL ROAD
ROAD CONSTRUCTION
OF SITE 124
General Plan & Profile

LOCATION:
Km12 ON THE UPPER CAMPBELL ROAD
Coordinates: Lat. 49° 31' 52" Long. 119° 11' 47"

SCALE: As Noted PAGE: 2 of 5
DRAWING NAME: 200-1001-R2 REV.:
DESIGNED BY: WM
CHECKED BY: SB
DATE ISSUED: 07\07\2018 DRAWN BY: WM



BOX 395
Charlie Lake, B.C.
V0C 1H0
Phone: (250) 785-7400
Fax: (250) 827-3218