


GENERAL NOTES:

- SITE PLAN SURVEY WAS PERFORMED ON June 7, 2018 AND UNDER THE FOLLOWING CONDITIONS:
 - GENERAL WEATHER CONDITIONS: SUNNY
 - SITE SUPERVISOR: Wil Moroz
 - SURVEY CREW: Mould Engineering
- NO GEOTECHNICAL DATA GATHERED AT THIS TIME.
 - SURFACE SOILS: **UNDETERMINED**
- CONTOURS SHOWN AT 0.5m INTERVALS.
- ESTIMATED VOLUMES: (m³)


WASTE	1550
-------	------

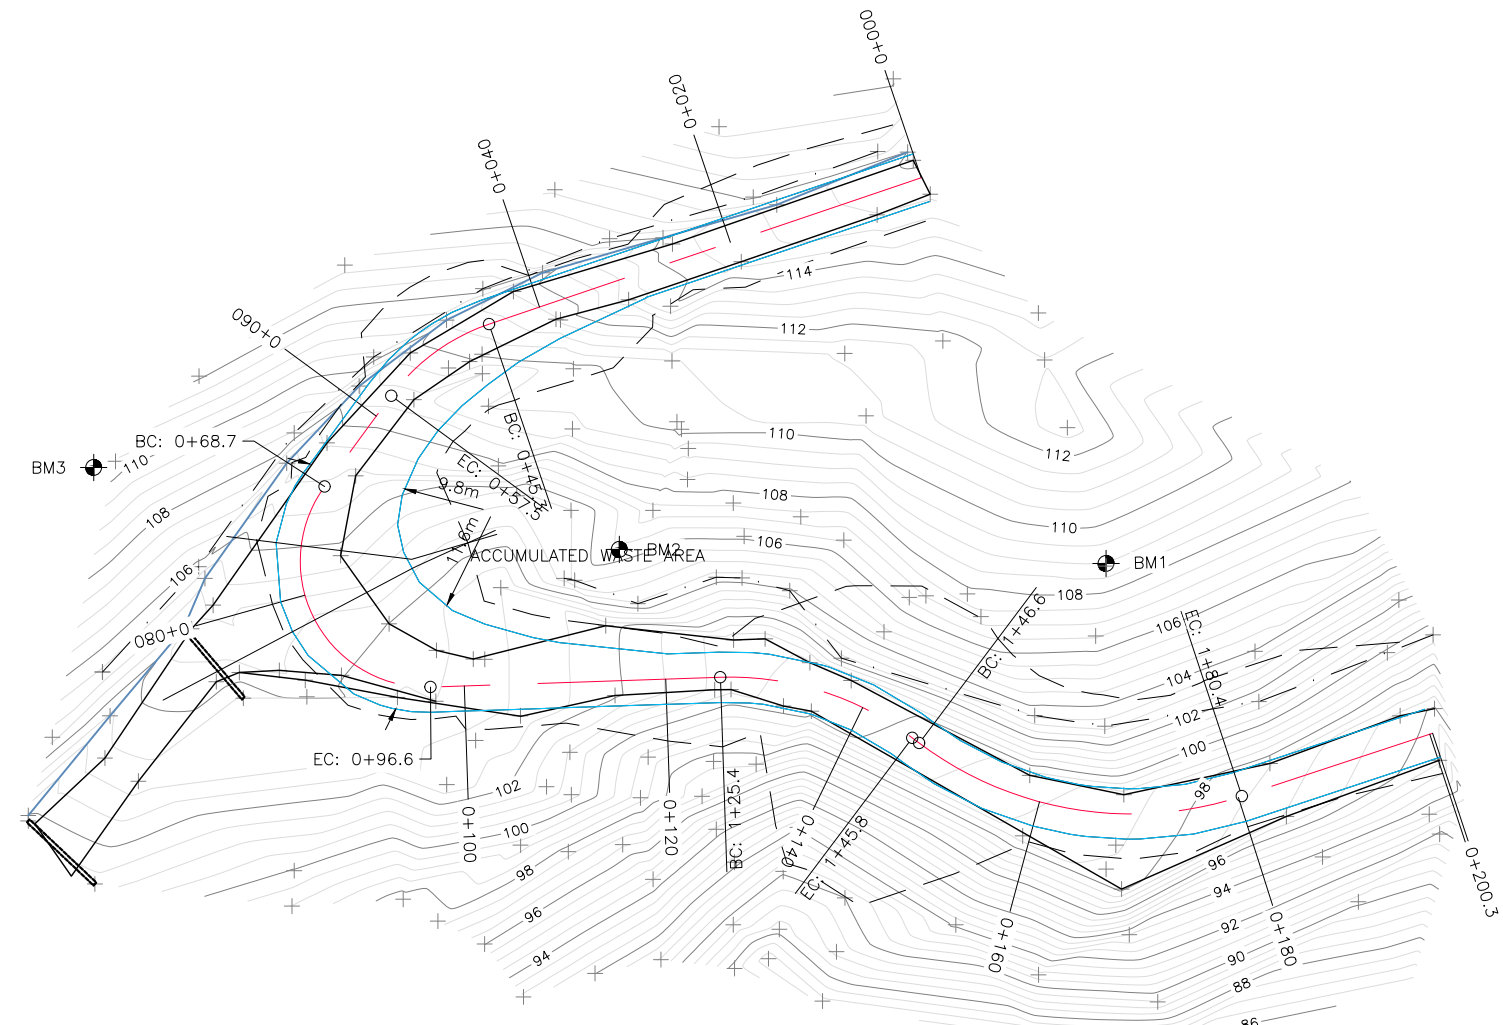

- LEGEND:**
- Bench Mark
 - Hub
 - Survey Point
 - Existing Road
 - Proposed Road
 - Proposed Road ϕ (L-LINE)
 - Present Waterline
 - Toe of Bank
 - Top of Bank
 - Ditchline
 - Tree Line

SURVEY INFO:

	EASTING	NORTHING	ELEVATION
BM1	100.000	130.328	109.267
BM2	51.567	131.721	106.448
BM3	-0.434	139.847	111.399

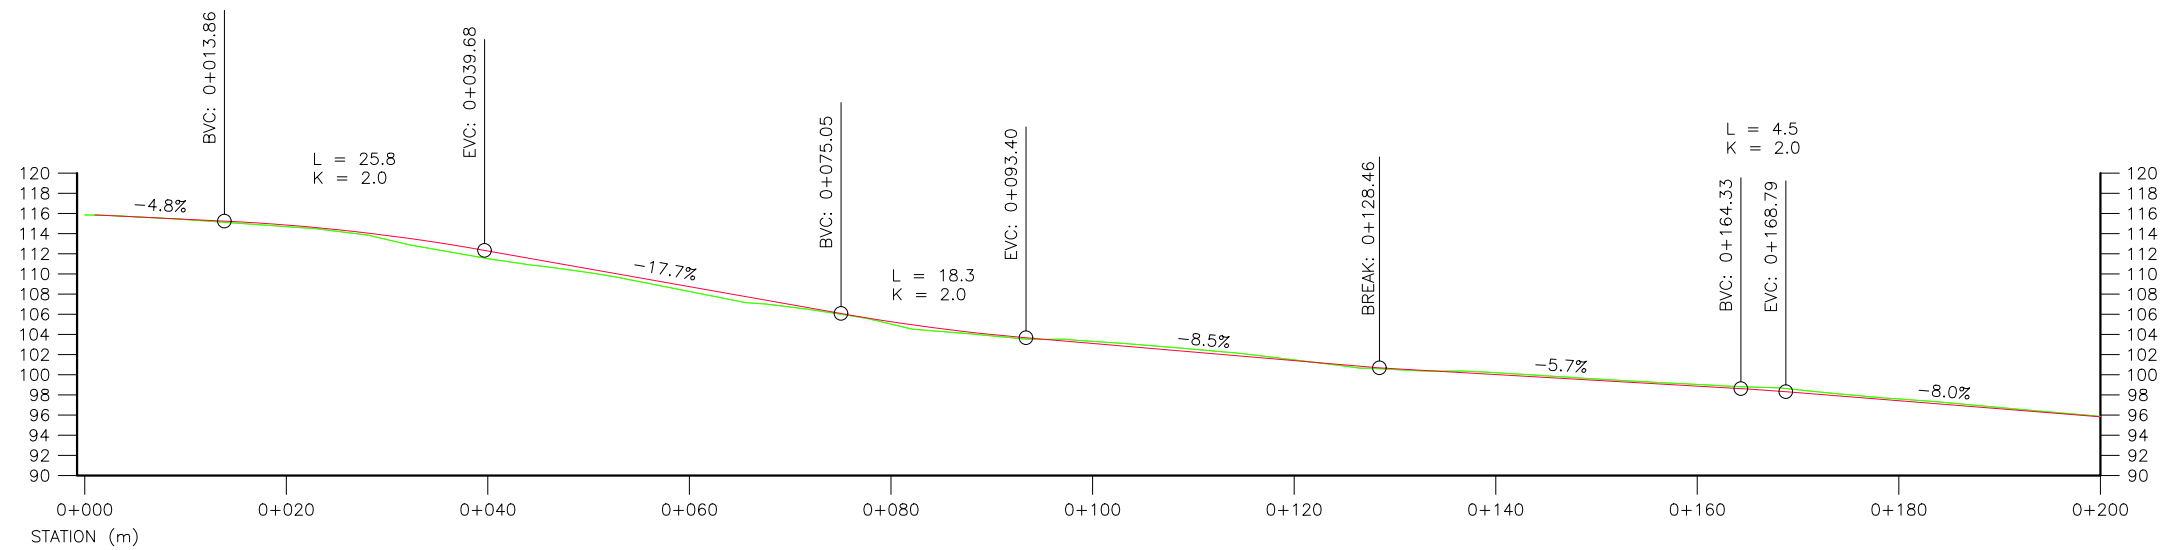

**UPPER CAMPBELL ROAD
ROAD CONSTRUCTION
OF SITE 116**
General Plan & Profile

LOCATION: **Km10 ON THE UPPER CAMPBELL ROAD**

Coordinates: *Lat. 49° 31' 52" Long. 119° 11' 47"*

SCALE: As Noted PAGE: 2 of 5

200-1001-R2

DRAWING NAME: REV.: DESIGNED BY: WM
CHECKED BY: SB

DATE ISSUED: 07\07\2018 DRAWN BY: WM

BOX 395
Charlie Lake, B.C.
V0C 1H0
Phone: (250) 785-7400
Fax: (250) 827-3218

IF PLOTTED ON 11x17, THEN HALF SCALE

ISSUED FOR CONSTRUCTION

No.	Date	Revision	By	Approv.
A	21\09\2018	ISSUED FOR CONSTRUCTION	WM	SB